

# TROOPERS HILL NATURE RESERVE OUTLINE DESIGN PROPOSALS - ENTRANCE F

## DESIGN RATIONALE:

- ENHANCE SETTING OF CHIMNEY, A GRADE 11 LISTED ARCHITECTURAL FEATURE.
- REDUCE VISUAL CLUTTER - MOVE ENTRANCE AWAY FROM CHIMNEY
- PREVENT ACCESS UP BANK TO IMPROVE SAFETY AND REDUCE EROSION
- IMPROVE VISUAL APPEARANCE OF ENTRANCE TO ATTRACT PEOPLE IN.

EXISTING VIEW OF ENTRANCE  
LOOKING SOUTH



EXISTING VIEW LOOKING EAST



EXAMPLE ESTATE FENCING & KISSING GATE  
NEAT & VISUALLY RECESSIVE

## SURFACING MATERIALS



COLOURED MACADAM  
PAVING TO COMPLEMENT  
EXISTING SOIL COLOUR  
& LANDSCAPE CHARACTER




PENNANT SANDSTONE TO  
COMPLIMENT CHIMNEY AND  
ITS BLACK BUILDING BLOCKS.  
REINFORCE CONNECTION  
TO QUARRYING HISTORY OF  
TROOPERS HILL.

PAVING ADJACENT  
TO CHIMNEY



PROPOSED VIEW OF ENTRANCE

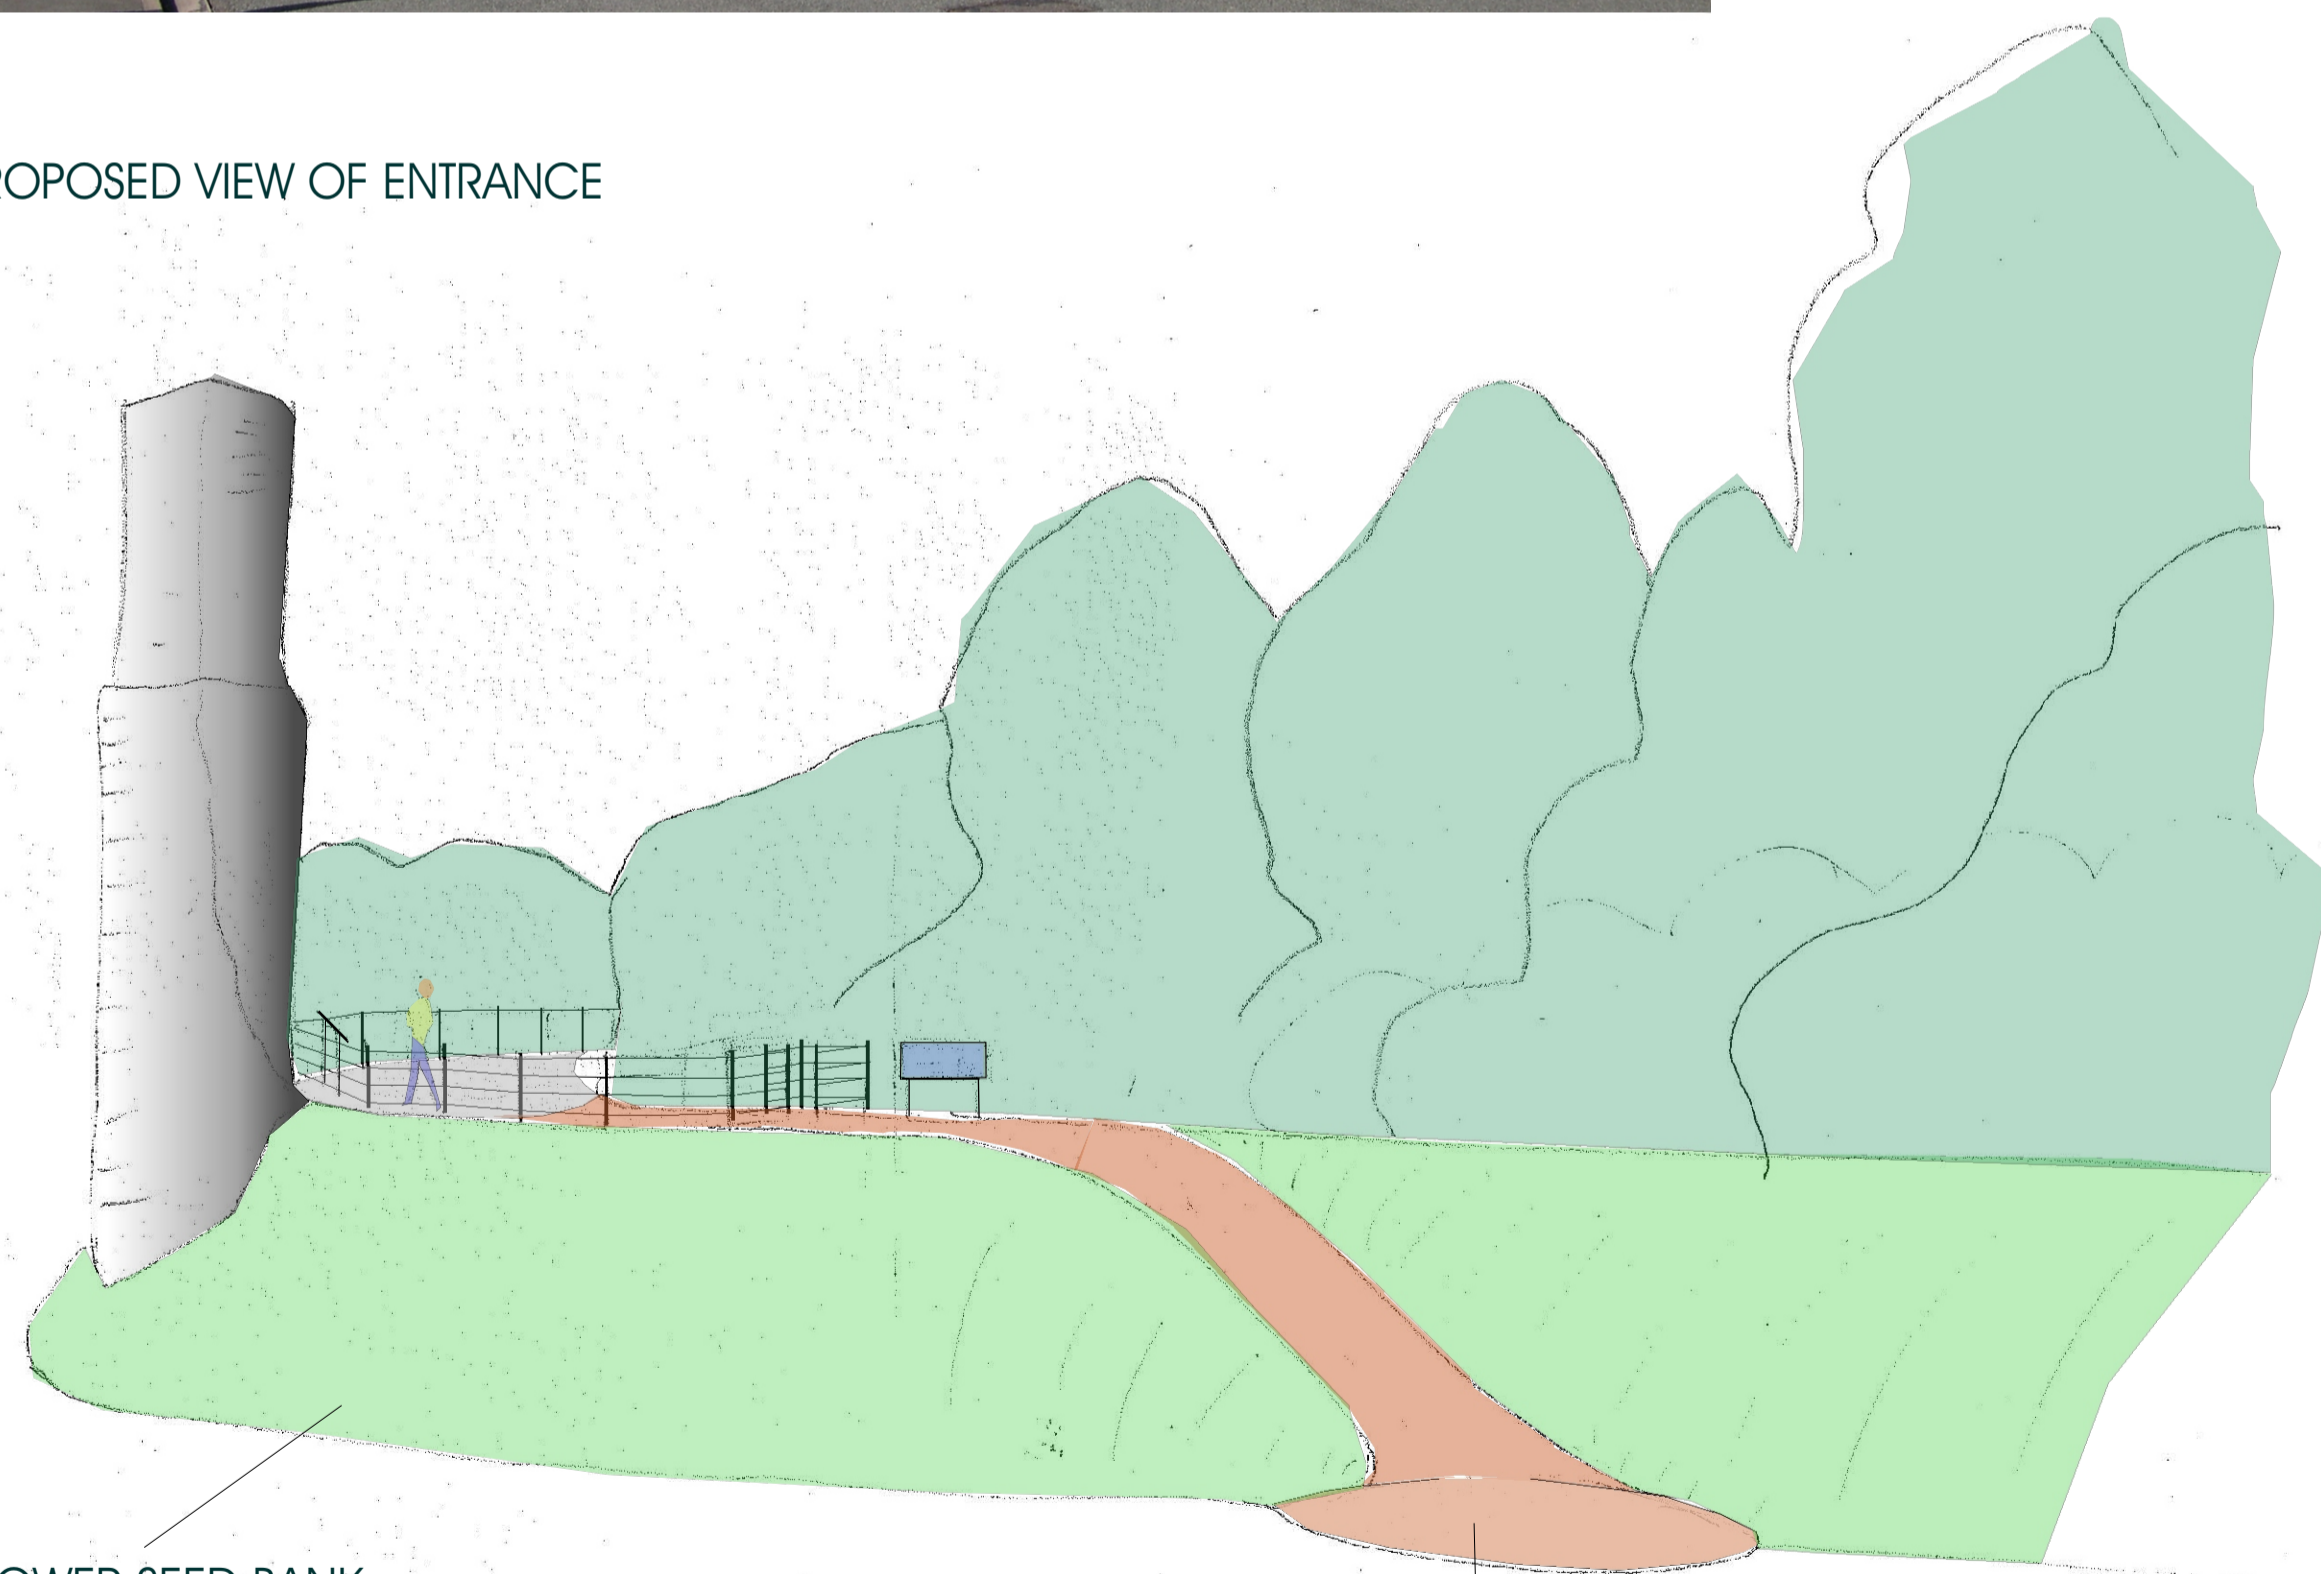


WILDFLOWER SEED BANK

CREATE GENTLE SLOPE WITH  
LANDING STAGE

REMOVE EXISTING TIMBER FENCE

PROPOSED VIEW LOOKING EAST

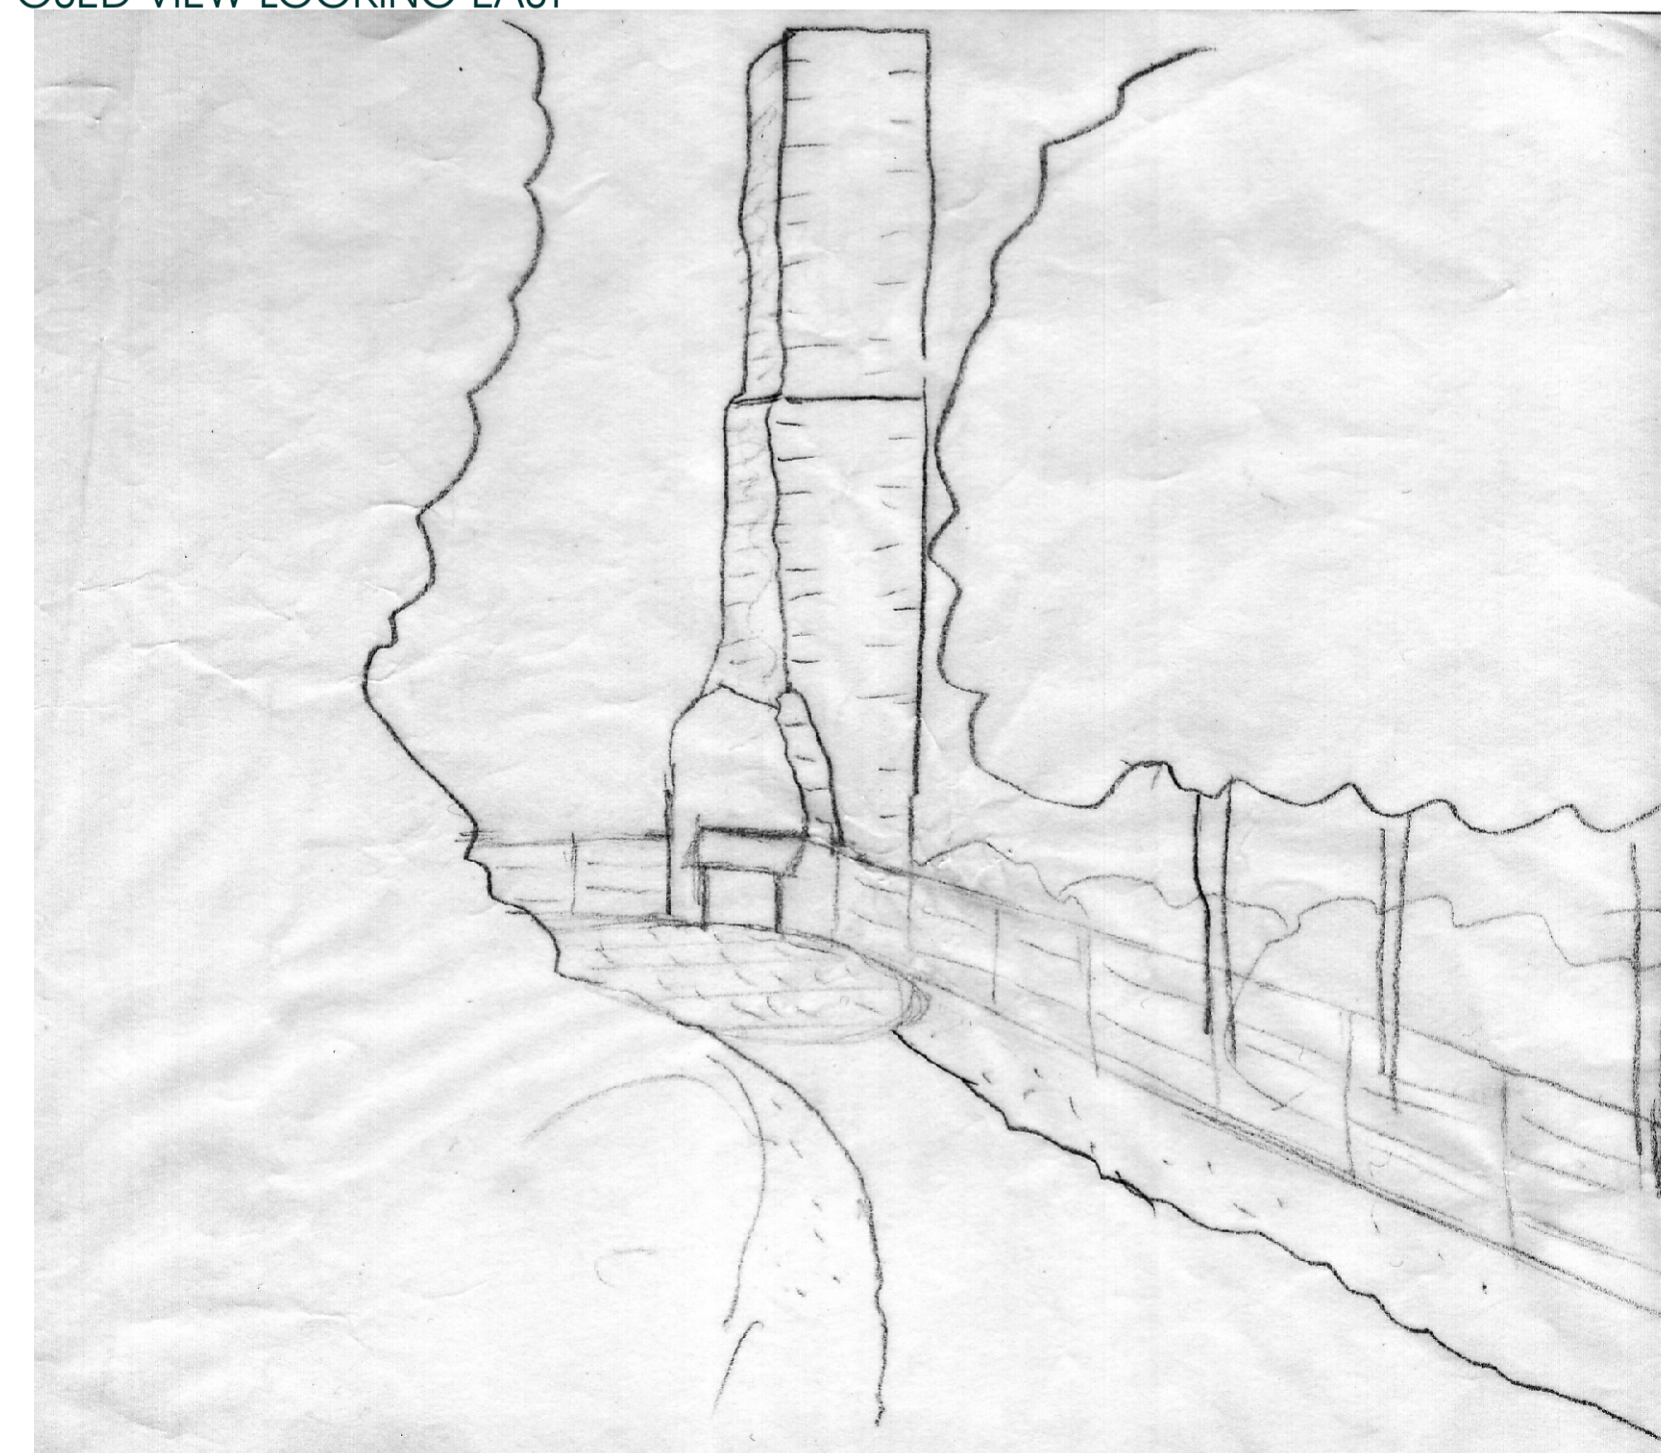

OPPORTUNITY TO COMBINE DESIGN WITH REMEDIAL WORKS TO CHIMNEY  
POTENTIAL TO EXPLORE AND EXCAVATE ARCHAEOLOGICAL REMAINS, SUCH AS THE WALL

